


Maintenance Buildings


Building 1100

17,878 SQ. FT.

11,467 SQ. FT. W/O EXTERIOR

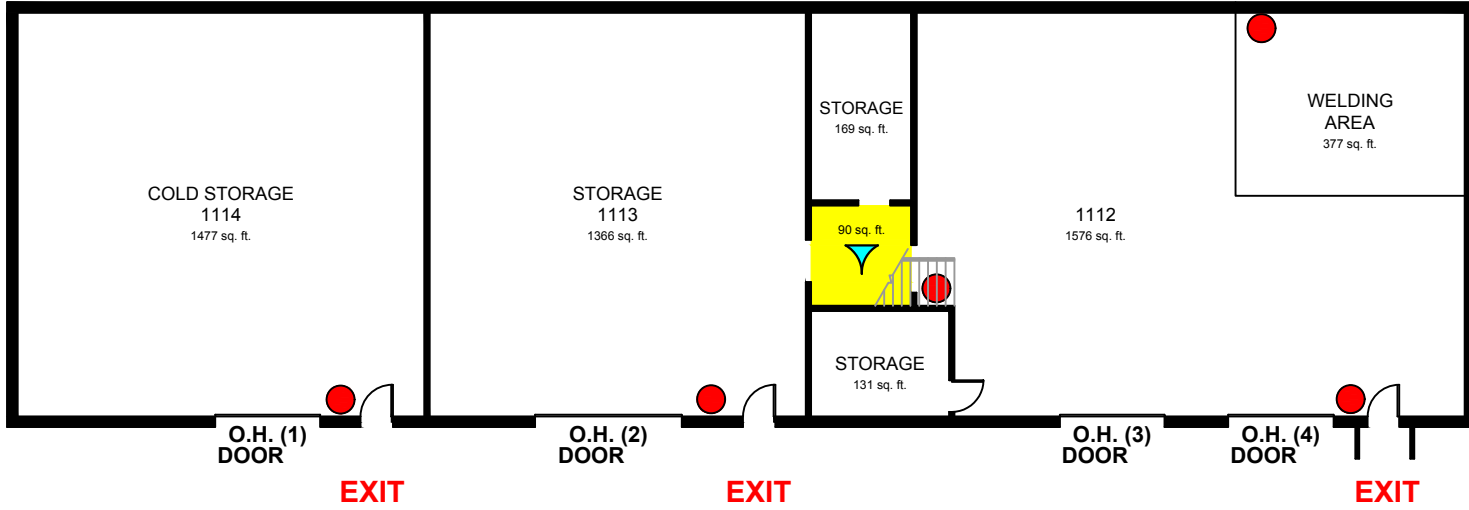

MAINTENANCE BUILDING - SOUTH
TOTAL SQ. FT = 5,186

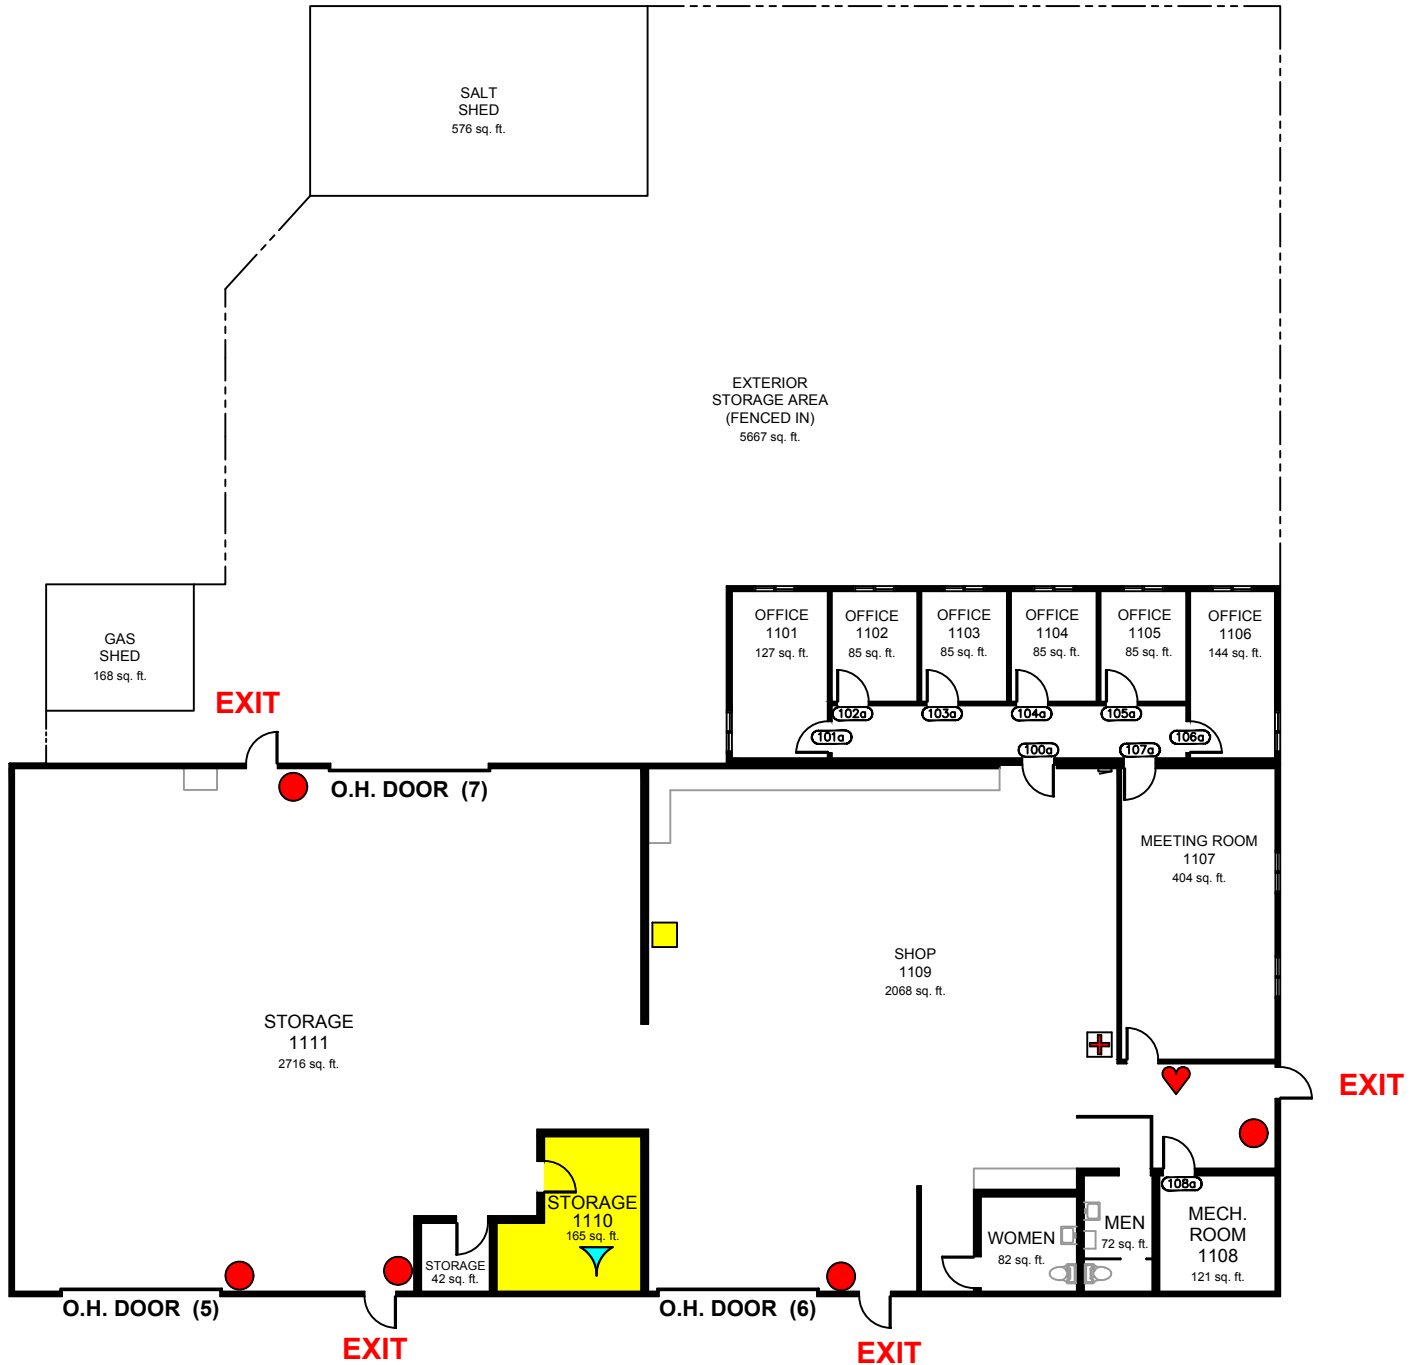

MAINTENANCE BUILDING - NORTH
TOTAL SQ. FT = 12,692
TOTAL SQ. FT. W/O EXTERIOR = 6,281

LEGEND

- = FIRE EXTINGUISHER
- = EMERGENCY EYE / SHOWER WASHER
- + = FIRST AID KIT
- ♥ = DEFIBRILATOR
- = SEVERE WEATHER SHELTER

